



LONG LOG HOUSE

1 PLAY AREA
A3.1 1:100

NOTE:
ALL PLAY STRUCTURE WOOD MEMBERS
TO BE STAINED RED CEDAR.

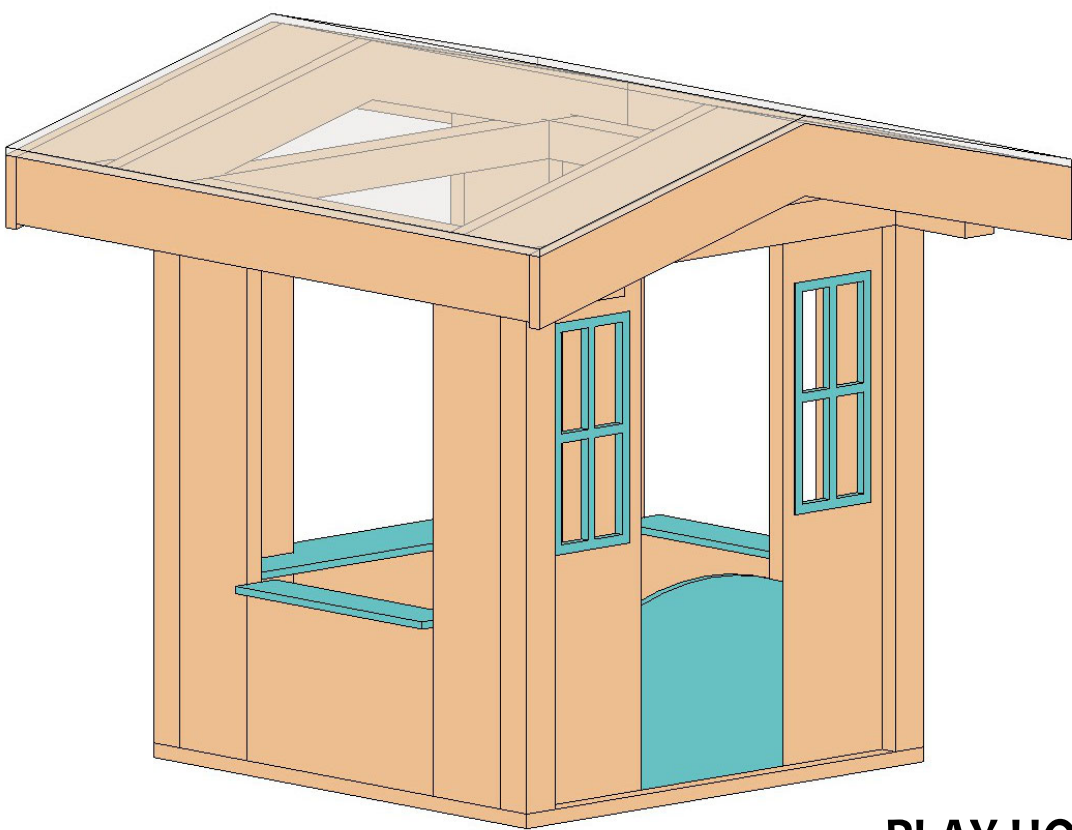


PLAY HOUSE

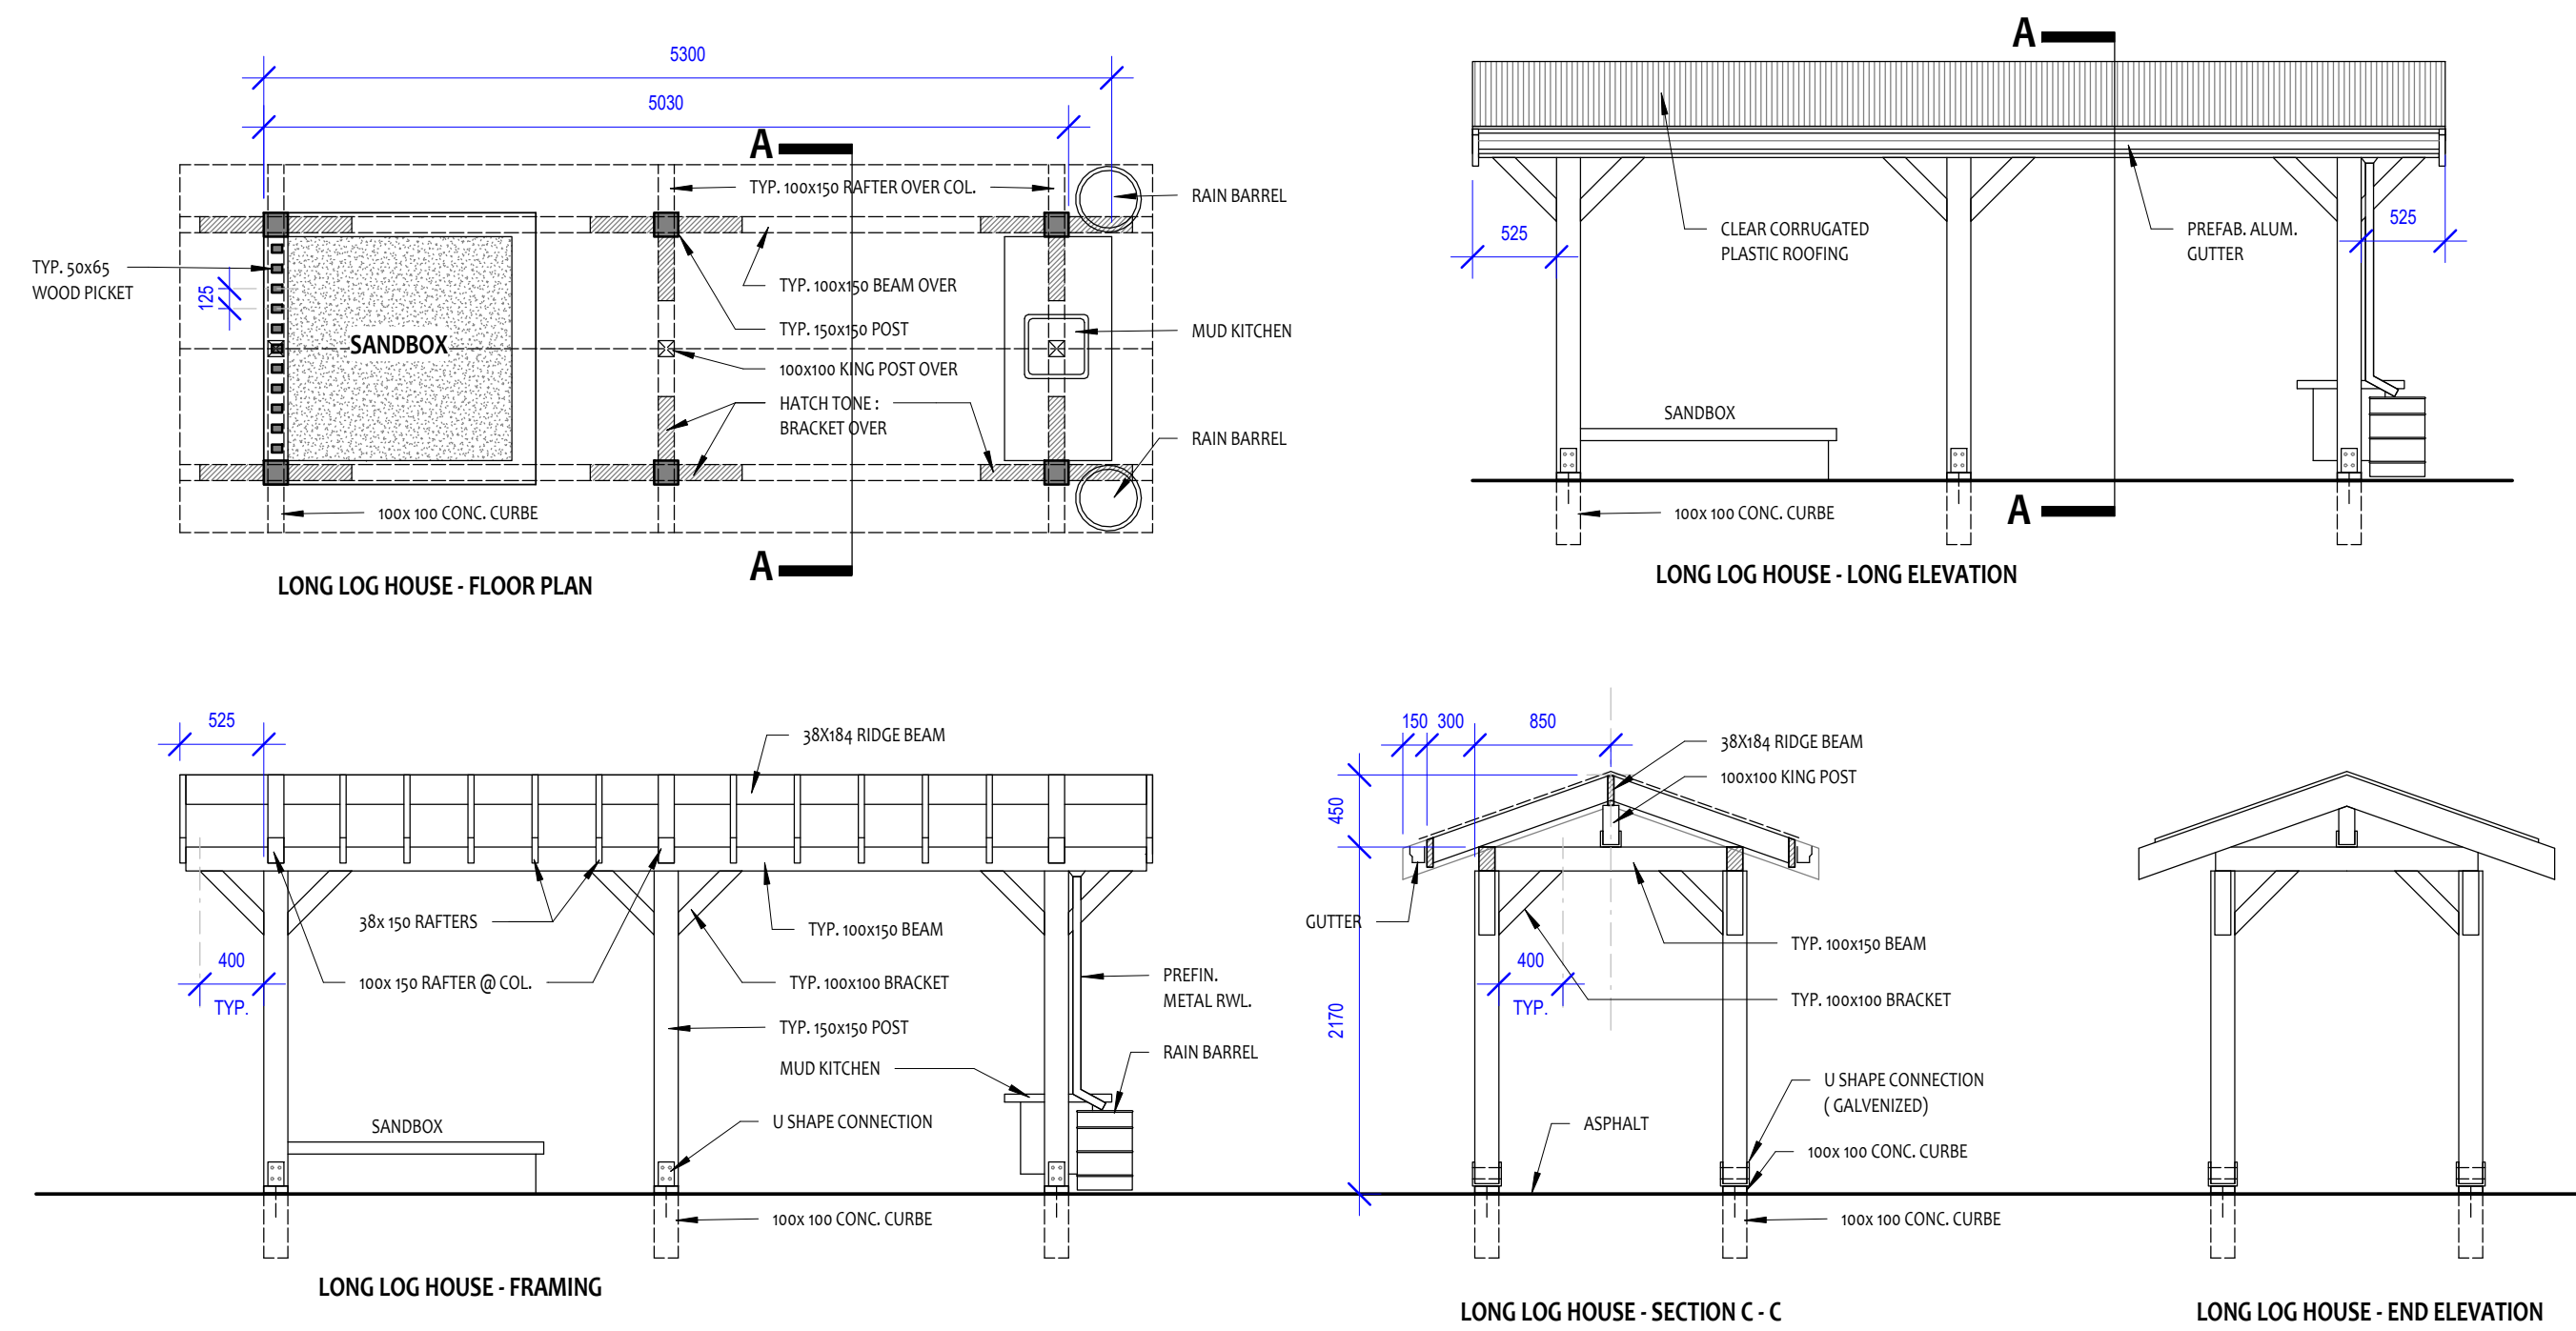

LONG LOG HOUSE

SANDBOX

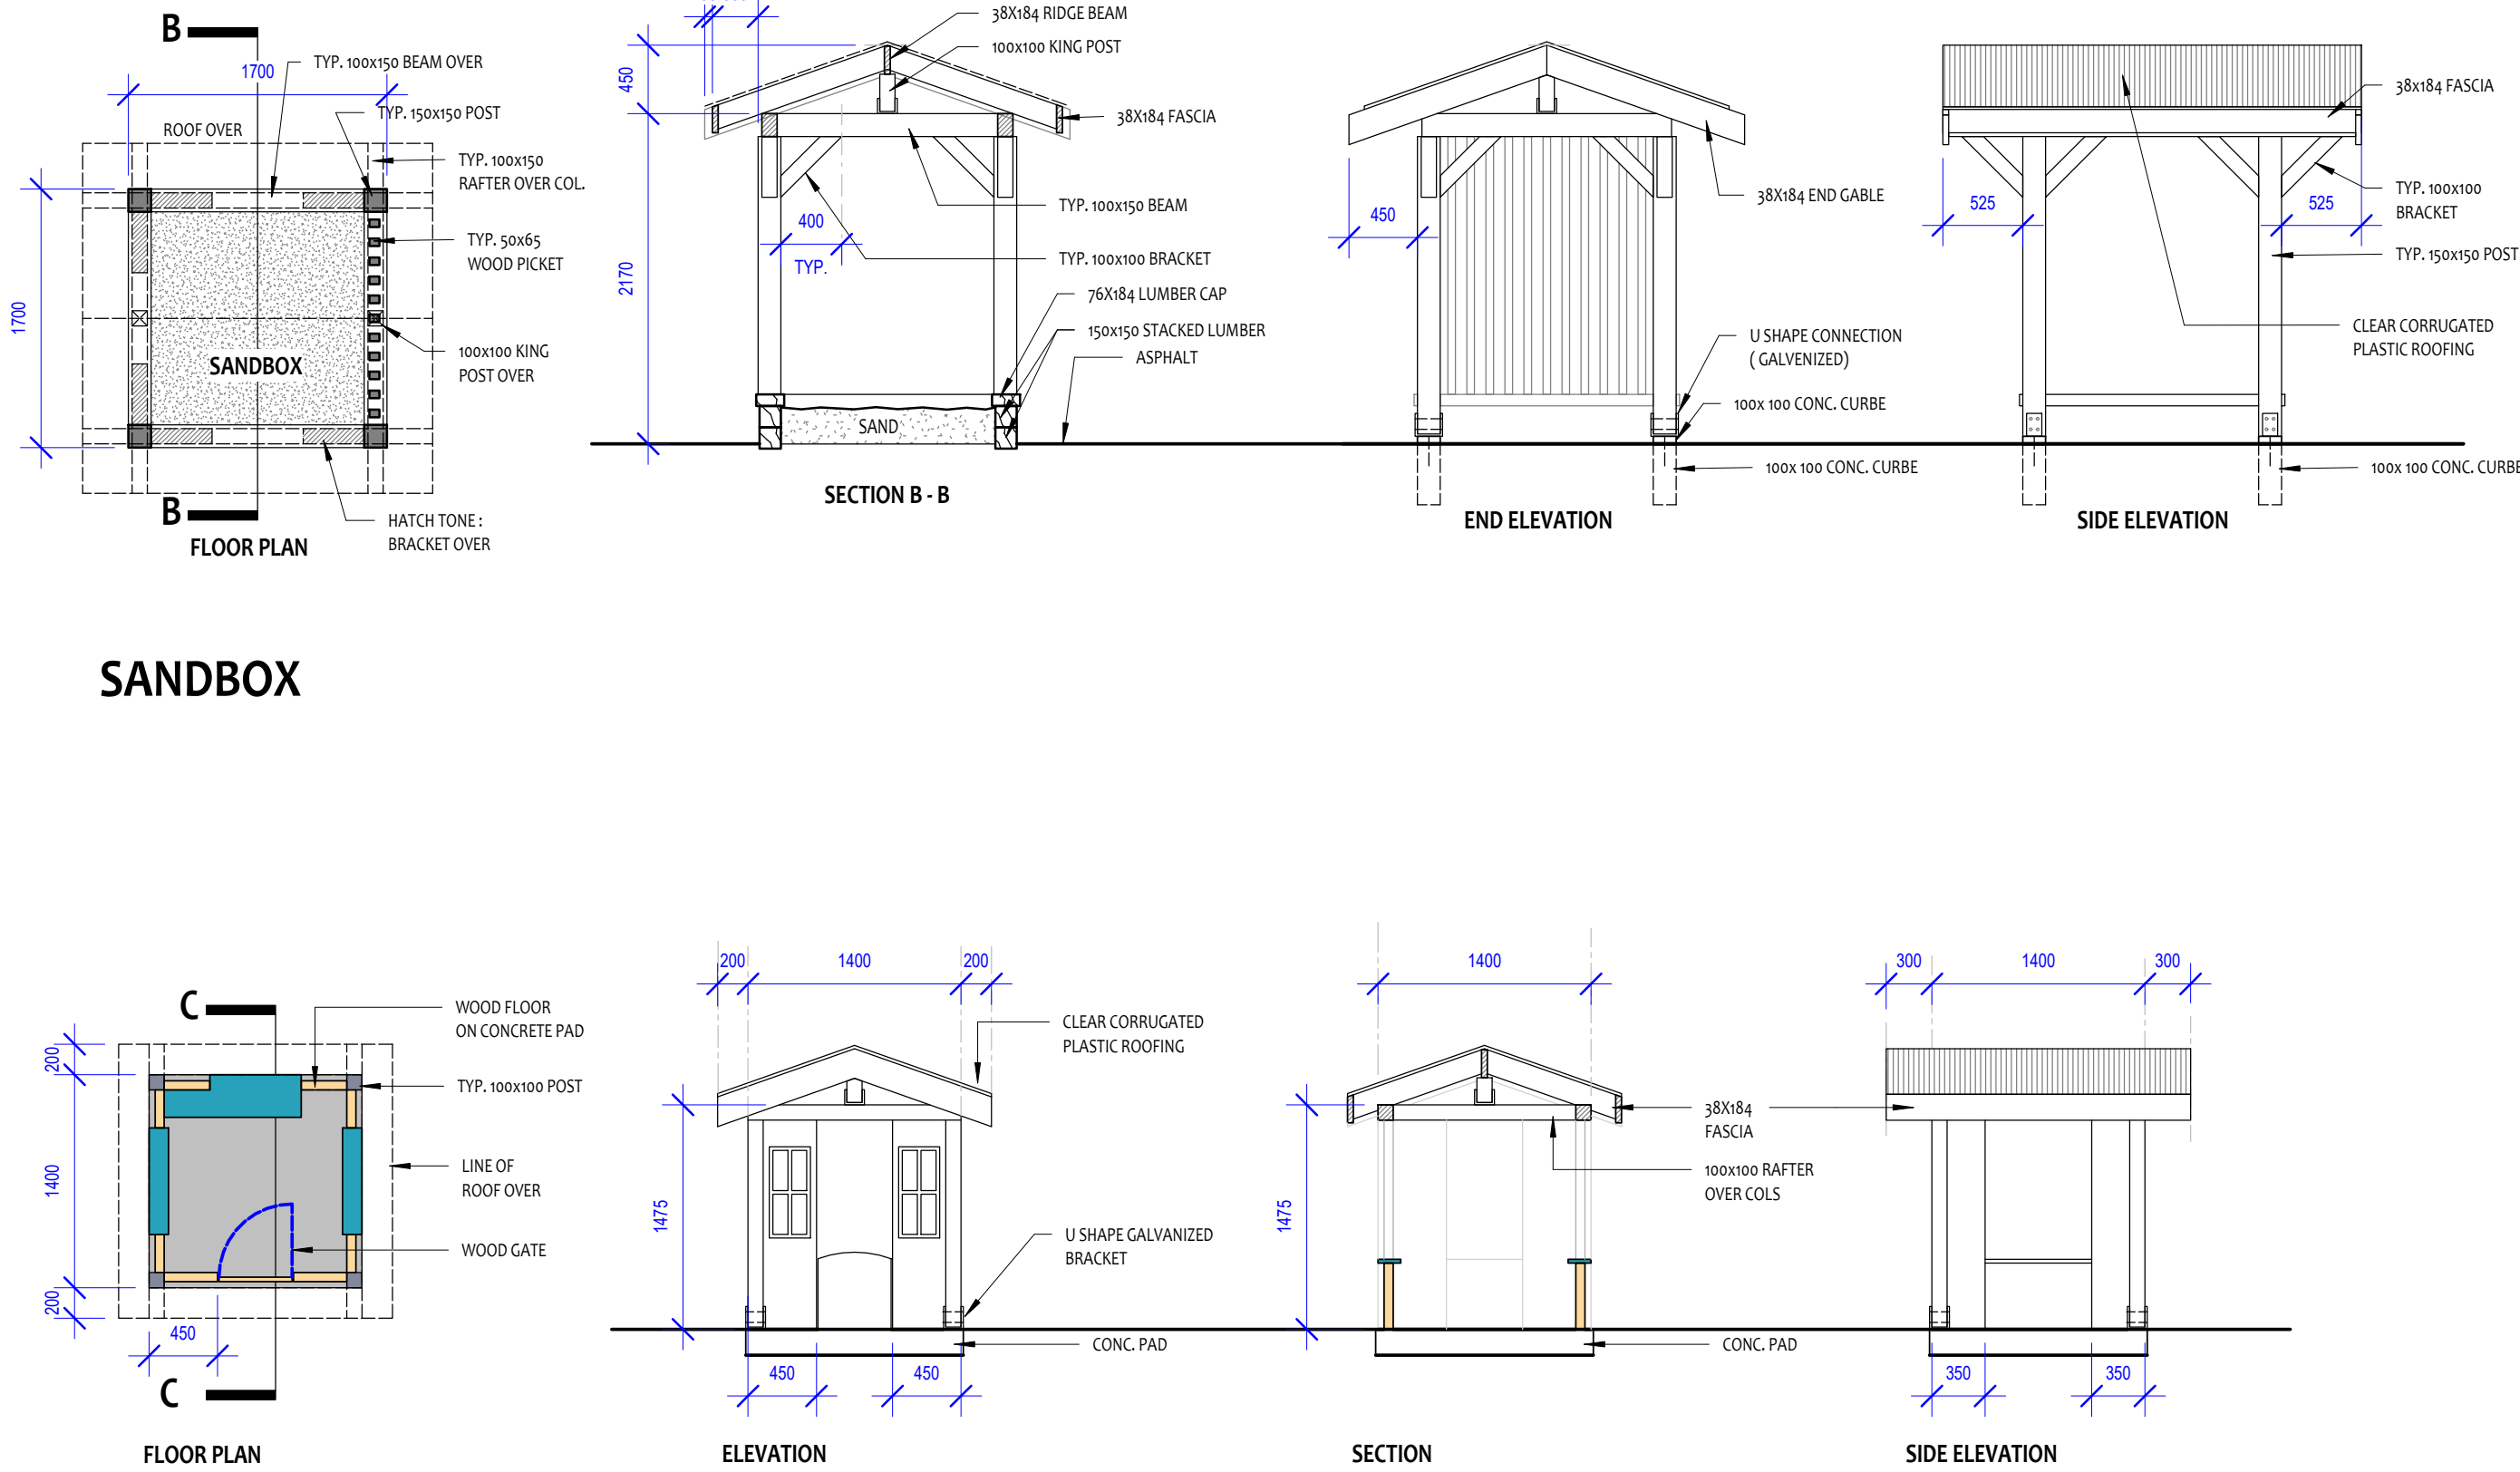

PLAY HOUSE

2 PLAY STRUCTURE DETAILS
1:45



M3 Architecture Inc.

Suite 607

1485 West 6th Avenue

Vancouver BC

V6H 4G1

Canada

604.910.3489

604.306.5627

m3architecture.ca

Technician
Amatak Design Studio Inc.
5821 Joyce St., Vancouver, B.C. V6R 4H9
Ph: 604.710.8847
Email: Amatak@amatak.com

Consultant

NO.	DATE	REVISION
6	01 AUG 2024	ISSUED FOR CONSTRUCTION
5	18 APR 2024	RE ISSUED FOR BUILDING PERMIT
4	16 APR 2024	ISSUED FOR TENDER
3	18 MAR 2024	RE ISSUED FOR COORDINATION/OWNER REVIEW
2	07 DEC 2023	ISSUED FOR BUILDING PERMIT
1	14 NOV 2023	ISSUED FOR COORDINATION/OWNER REVIEW

DO NOT SCALE DRAWING. THE GENERAL CONTRACTOR SHALL VERIFY ALL DIMENSIONS, DATUMS AND LEVELS PRIOR TO THE COMMENCEMENT OF WORK. ALL ERRORS AND OMISSIONS MUST BE REPORTED IMMEDIATELY TO THE ARCHITECT. VARIATIONS AND MODIFICATIONS TO WORK SHOWN ON THESE DRAWINGS ARE NOT TO BE CARRIED OUT WITHOUT THE EXCLUSIVE PERMISSION FROM THE ARCHITECT. THIS DRAWING IS THE EXCLUSIVE PROPERTY OF THE ARCHITECT AND CAN BE REPRODUCED ONLY WITH THE PERMISSION OF THE ARCHITECT, IN WHICH CASE THE REPRODUCTION SHALL BEAR THE ARCHITECT'S NAME.

Scale:

Client:



Project:

Wood Elementary
Daycare

4111 Wood Avenue
Port Alberni BC

Date:
02/12/24

Project No:
23001

Drawn By:

Author

Checked By:

Checker

Scales:

As indicated

Drawing Name:

PLAY STRUCTURE

Drawing Number:

SK-10

REV No.